

**CARDIFF COUNTY COUNCIL  
CYNGOR SIR CAERDYDD**

**CARDIFF HARBOUR AUTHORITY  
AWDURDOD HARBWR CAERDYDD**

**LOCAL NOTICE TO MARINERS – CARDIFF BAY**

**No: 18 of 2016**

**Date: 1<sup>st</sup> July 2016**

**Home Countries Rowing International**

**No. 18 – Home Countries Rowing International – Friday 22<sup>nd</sup> and Saturday 23<sup>rd</sup> July 2016**

The Home Countries Rowing international will be held in Cardiff Bay on Friday 22<sup>nd</sup> and Saturday 23<sup>rd</sup> July. Prior to the event, works will be carried out in the Bay to establish the rowing course and after the event for its removal.

**Rowing lane set up:**

From Wednesday 6<sup>th</sup> July, the 1,500 metre rowing lane course will be set out in Cardiff Bay.

The course will be marked by an exclusion zone of yellow buoys running down the length of the course between the Barrage sluices and the Inner Harbour (see attached plan). Vessels must keep clear of the exclusion zone, which will contain underwater obstructions, and navigate at slow speed when vessels are working on the course.

Access to and from the Inner Harbour will be via a buoyed channel on its western side, which will be laid as part of the works.

**Rowing activity:**

On Friday 22<sup>nd</sup> July and Saturday 23<sup>rd</sup> July, practice and competition racing will take place.

**A 5 knot maximum speed limit will be in place within all areas of Cardiff Bay during the following times:**

<b>Friday 22<sup>nd</sup></b>	<b>1000 hrs – 1400 hrs (then practice continues until 1630 with no 5 knot limit)</b>
<b>Saturday 23<sup>rd</sup></b>	<b>0930 hrs – 1700 hrs</b>

**Mariners are requested to keep clear of the exclusion zone and to navigate at slow speed in its vicinity to keep wash to a minimum. The buoys marking the outside of the exclusion zone will be lit**

Access to the Pay and Display pontoons in the Inner Harbour will also be restricted although alternative mooring will be available in the Graving Dock.

**Rowing lane removal:**

Removal of the rowing lane course will commence from Monday 25<sup>th</sup> July. It is anticipated the course will be removed by approximately Friday 29<sup>th</sup> July. The exclusion zone of yellow buoys running down the length of the course between the Barrage sluices and the Inner Harbour will remain in place until this is complete and access to and from the Inner Harbour will remain via the buoyed channel on its western side. Vessels must keep clear of the exclusion zone, which will contain underwater obstructions, and navigate at slow speed when vessels are working on the course.

<b>Mariners are reminded that CCTV is in operation at the Barrage for operational and health and safety reasons. All CCTV images and VHF transmissions are recorded.</b>
--

**Notices Cancelled:** None

**Notices Still Current:** No 2 of 2015 – Arriving and departing Cardiff Harbour – Navigation in the Wrach Channel

No 16 of 2016 – BCYA Annual Conference Pay and Display Pontoons


No 17 of 2016 – Outer Harbour Dredging

For notices still current prior to 2015 please see: [www.cardiffharbour.com](http://www.cardiffharbour.com)


**Cardiff County Council  
Cardiff Harbour Authority  
Queen Alexandra House  
Cargo Road  
Cardiff  
CF10 4LY**

**Harbour Master, Cardiff Bay  
1<sup>st</sup> July 2016  
Cardiff Harbour Authority Office  
Telephone No: 029 2087 7900  
Barrage Control Tel No: 029 2070 0234  
VHF: Channel 18**

Reproduced from the Ordnance Survey mapping with the permission of the Controller of Her Majesty's Stationary Office. © Crown Copyright. Unauthorised reproduction infringes Crown Copyright and may lead to prosecution or civil proceedings. Cardiff County Council. LA.090056.

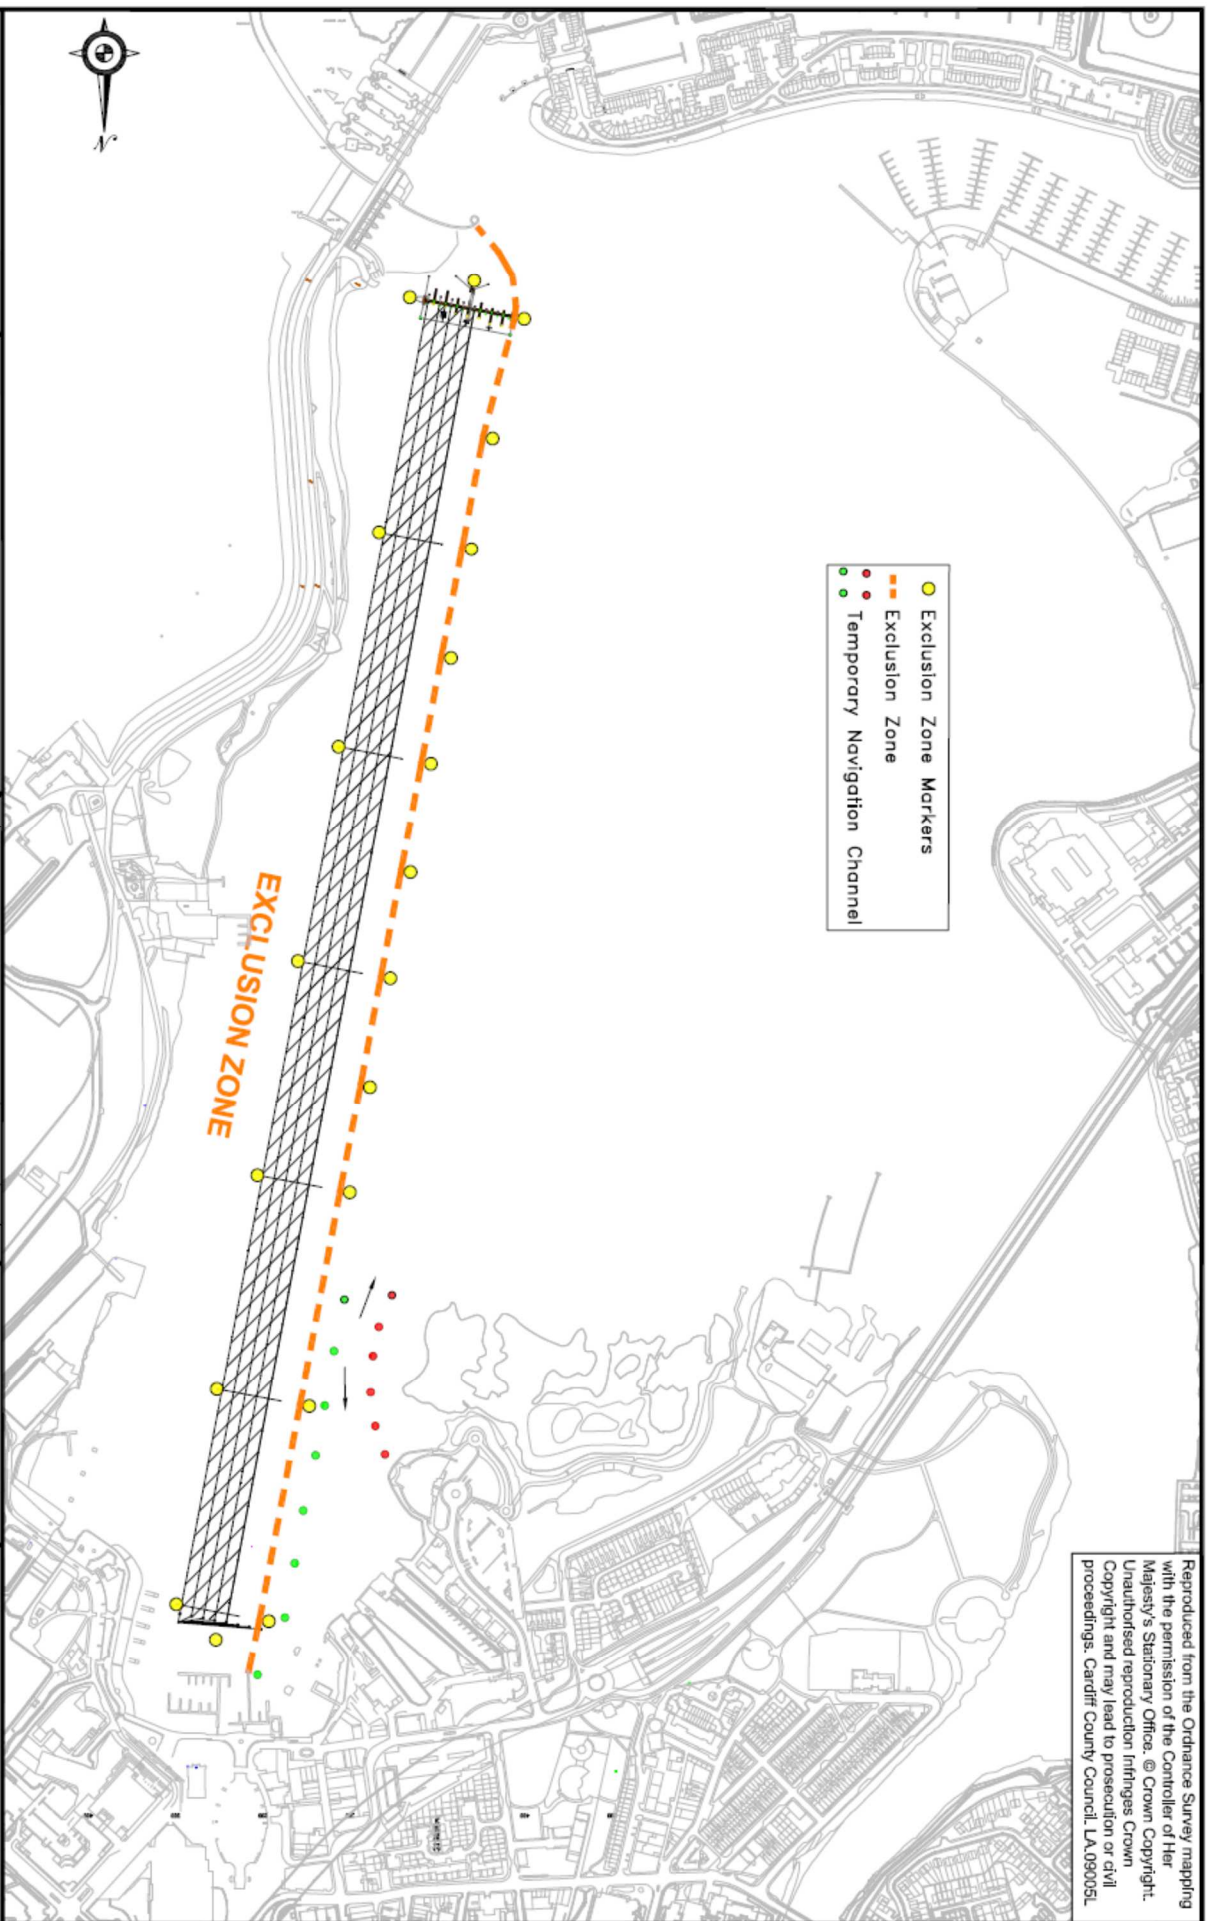

- Exclusion Zone Markers
- - - Exclusion Zone
- Exclusion Zone
- Temporary Navigation Channel

 <p><b>CARDIFF HARBOUR AUTHORITY</b>          AMYRVEDDOD HARBURW</p>		<p><b>DIRECTOR OF CITY OPERATIONS:</b>          Andrew Gregory</p>	
<p><b>Group</b>          CARDIFF HARBOUR AUTHORITY</p>		<p><b>Client</b>          CARDIFF COUNTY COUNCIL</p>	
<p><b>Project</b>          Notice to Mariners</p>		<p><b>Drawing title</b>          HOME NATIONS ROWING</p>	
<p>Drawn by: CV          Scale at A3: 1:2500</p>		<p>Checked by: JVA/01/16          Date: 01/07/16</p>	
<p>Project No.: NTM</p>		<p>Drawing No.: 50</p>	
<p>Rev: Description of Amendment</p>		<p>Date: By: CHK</p>	