


NO MOORING -
 09.00HRS THURS 2nd
 TO 17.00HRS -
 TUE 14th AUG.

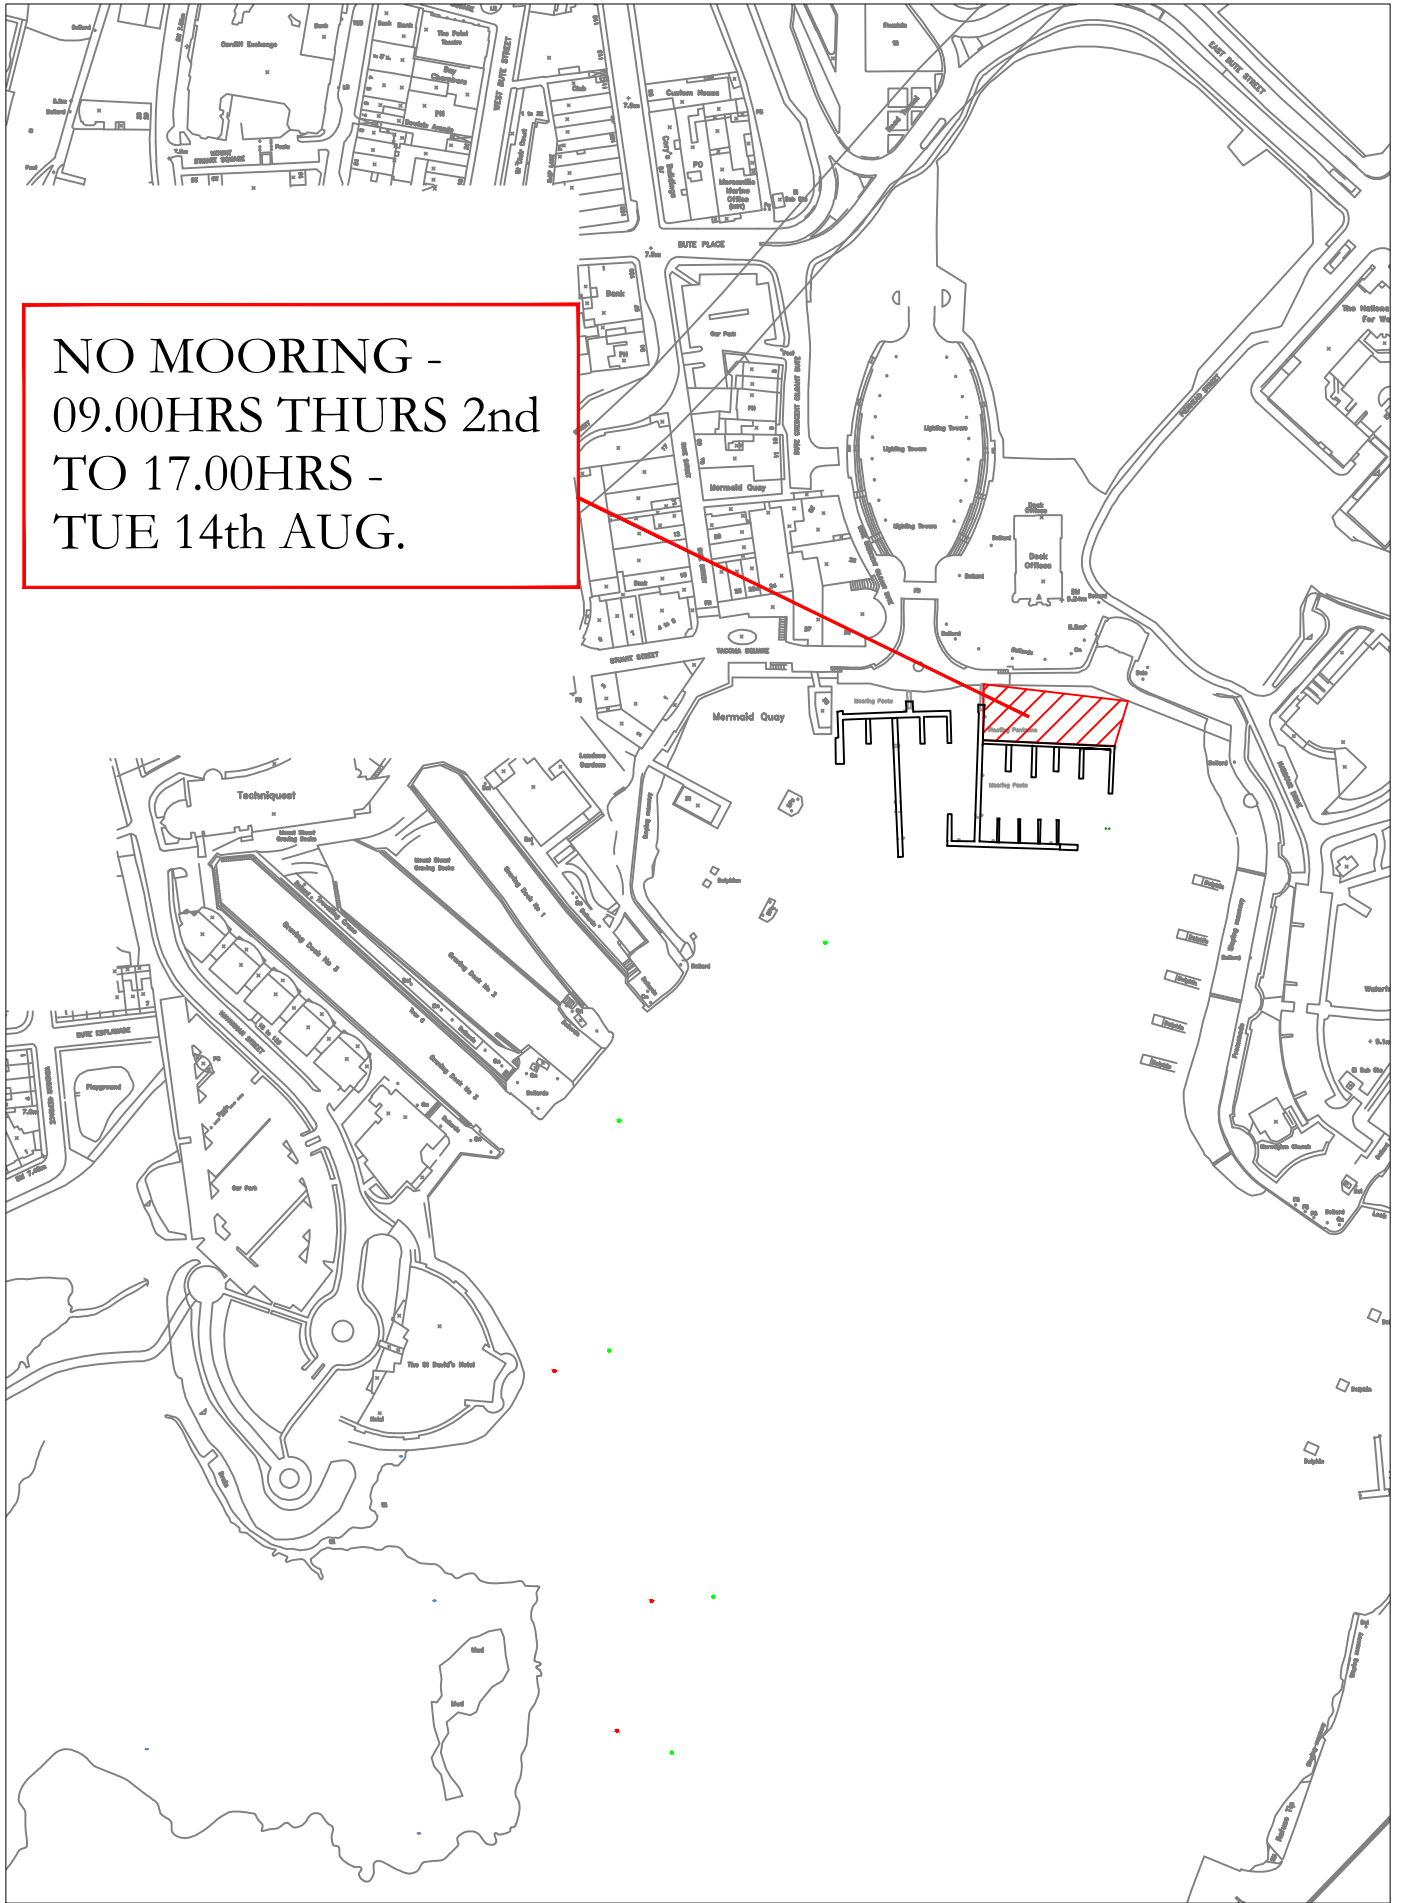

DIRECTOR OF CITY
 OPERATIONS:
 Mr N HANRATTY

Group
 CARDIFF HARBOUR AUTHORITY

Client
 CARDIFF COUNTY COUNCIL

Project
 Eisteddfod

| | | |
|----------------------|-------------------|------------------|
| Drawn by CV | Checked by | Date 24.07.18 |
| Scale at A4 N.T.S | Path J:2018\HM | |

Drawing title
 Water Screen production

Project No.
 2018

Drawing No.
 003